


EXTERIOR

MOD#12 MOD#11 MOD#10 MOD#9 MOD#8 MOD#7 MOD#6 MOD#5 MOD#4 MOD#3 MOD#2 MOD#1

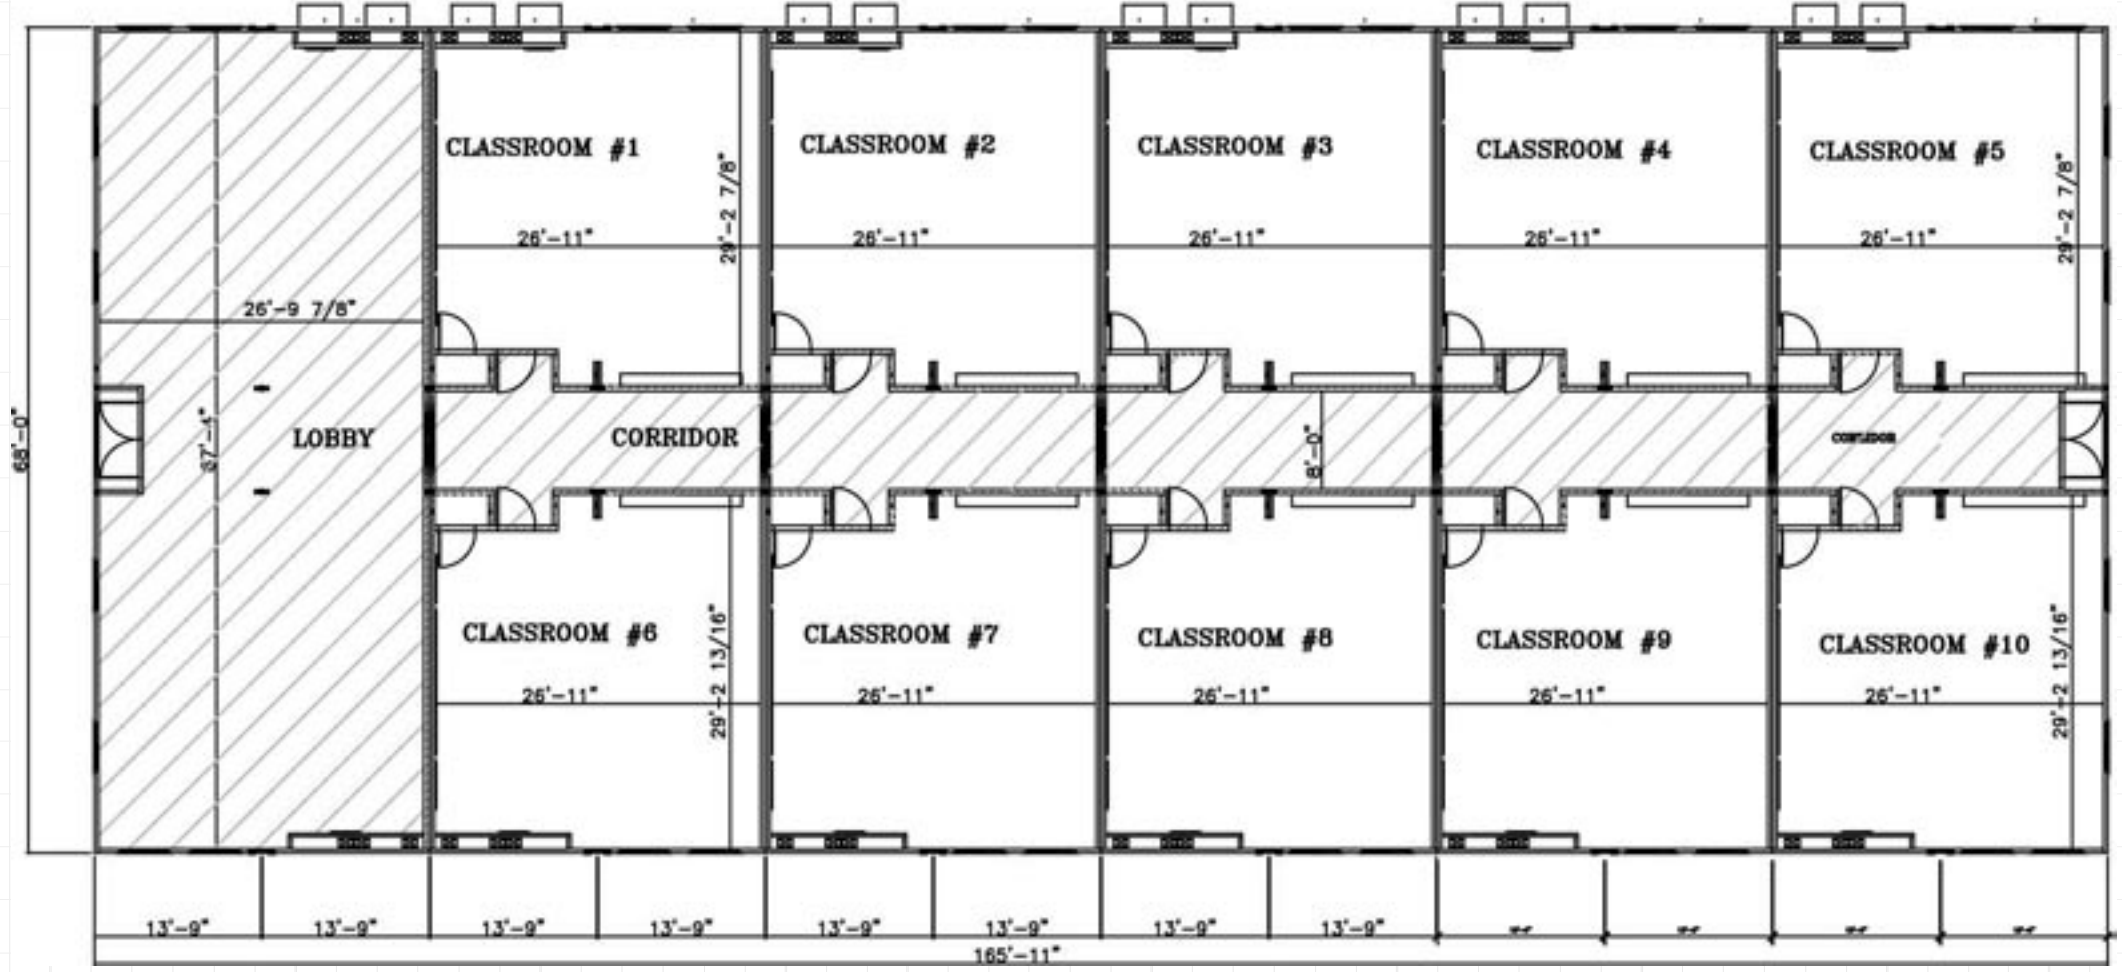

SOUTHFIELD • WWW.WHITLEYMAN.COM